


SC 90 RECOMMENDED LONG TERM IMPROVEMENTS (2 OF 6)


MATCHLINE (SEE SHEET 1)

MATCHLINE (SEE BELOW)

4-LANE WITH FLUSH MEDIAN CURB AND GUTTER OPTION 1

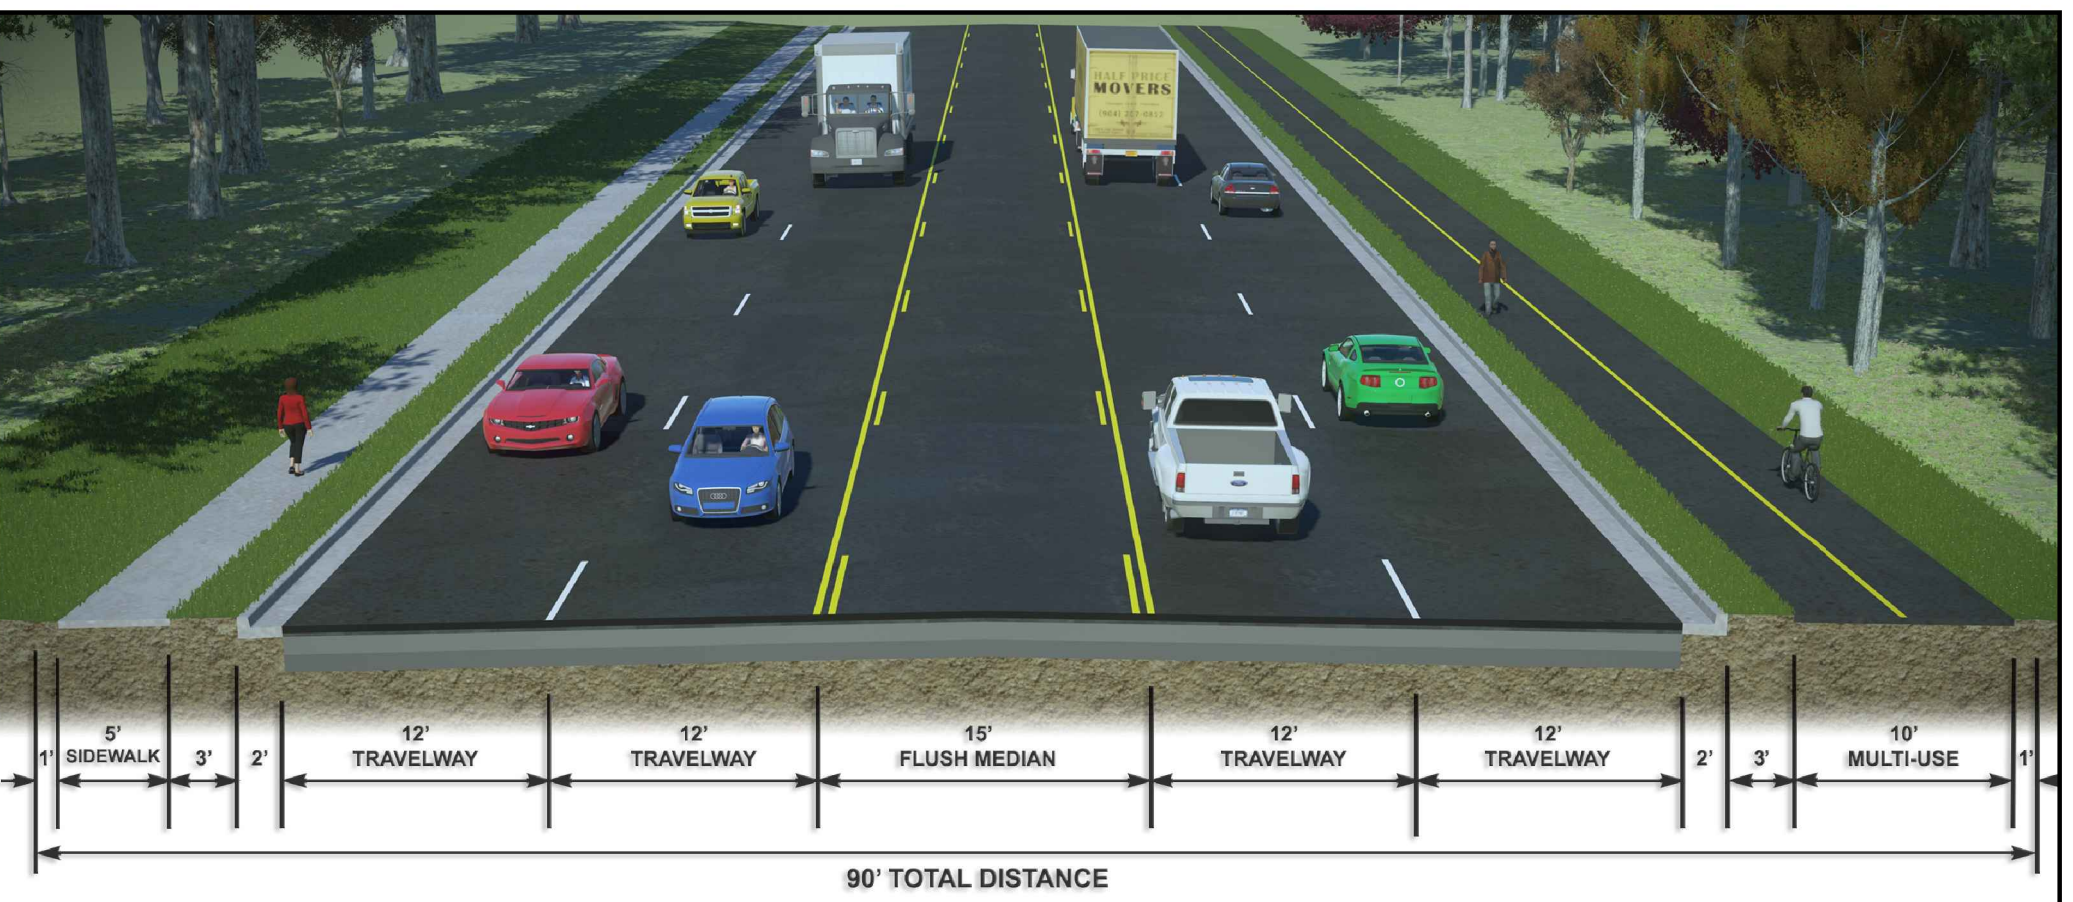

4-LANE WITH LANDSCAPE MEDIAN CURB AND GUTTER OPTION 2

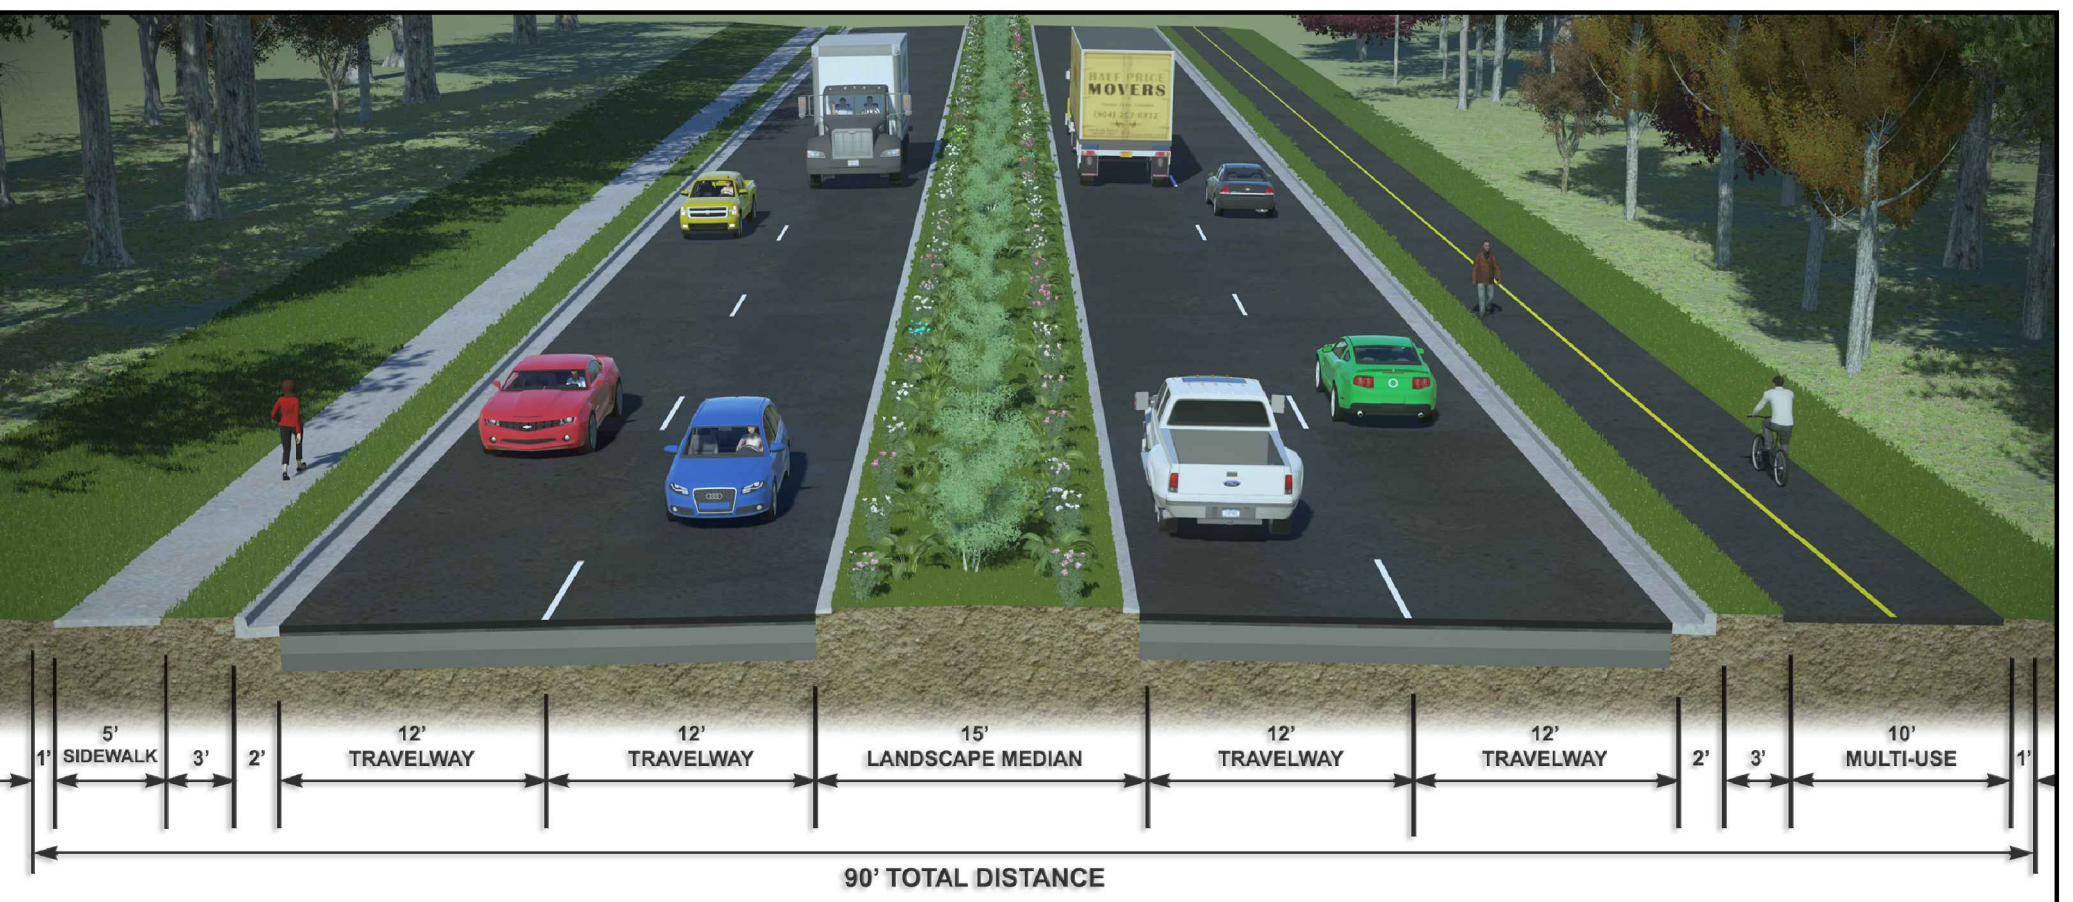


END 4-LANE SECTION WITH CURB AND GUTTER. END SEGMENT B.

BEGIN 4-LANE SECTION WITH DITCH. BEGIN SEGMENT C.


MATCHLINE (SEE ABOVE)

MATCHLINE (SEE SHEET 3)

4-LANE WITH FLUSH MEDIAN DITCH OPTION 1

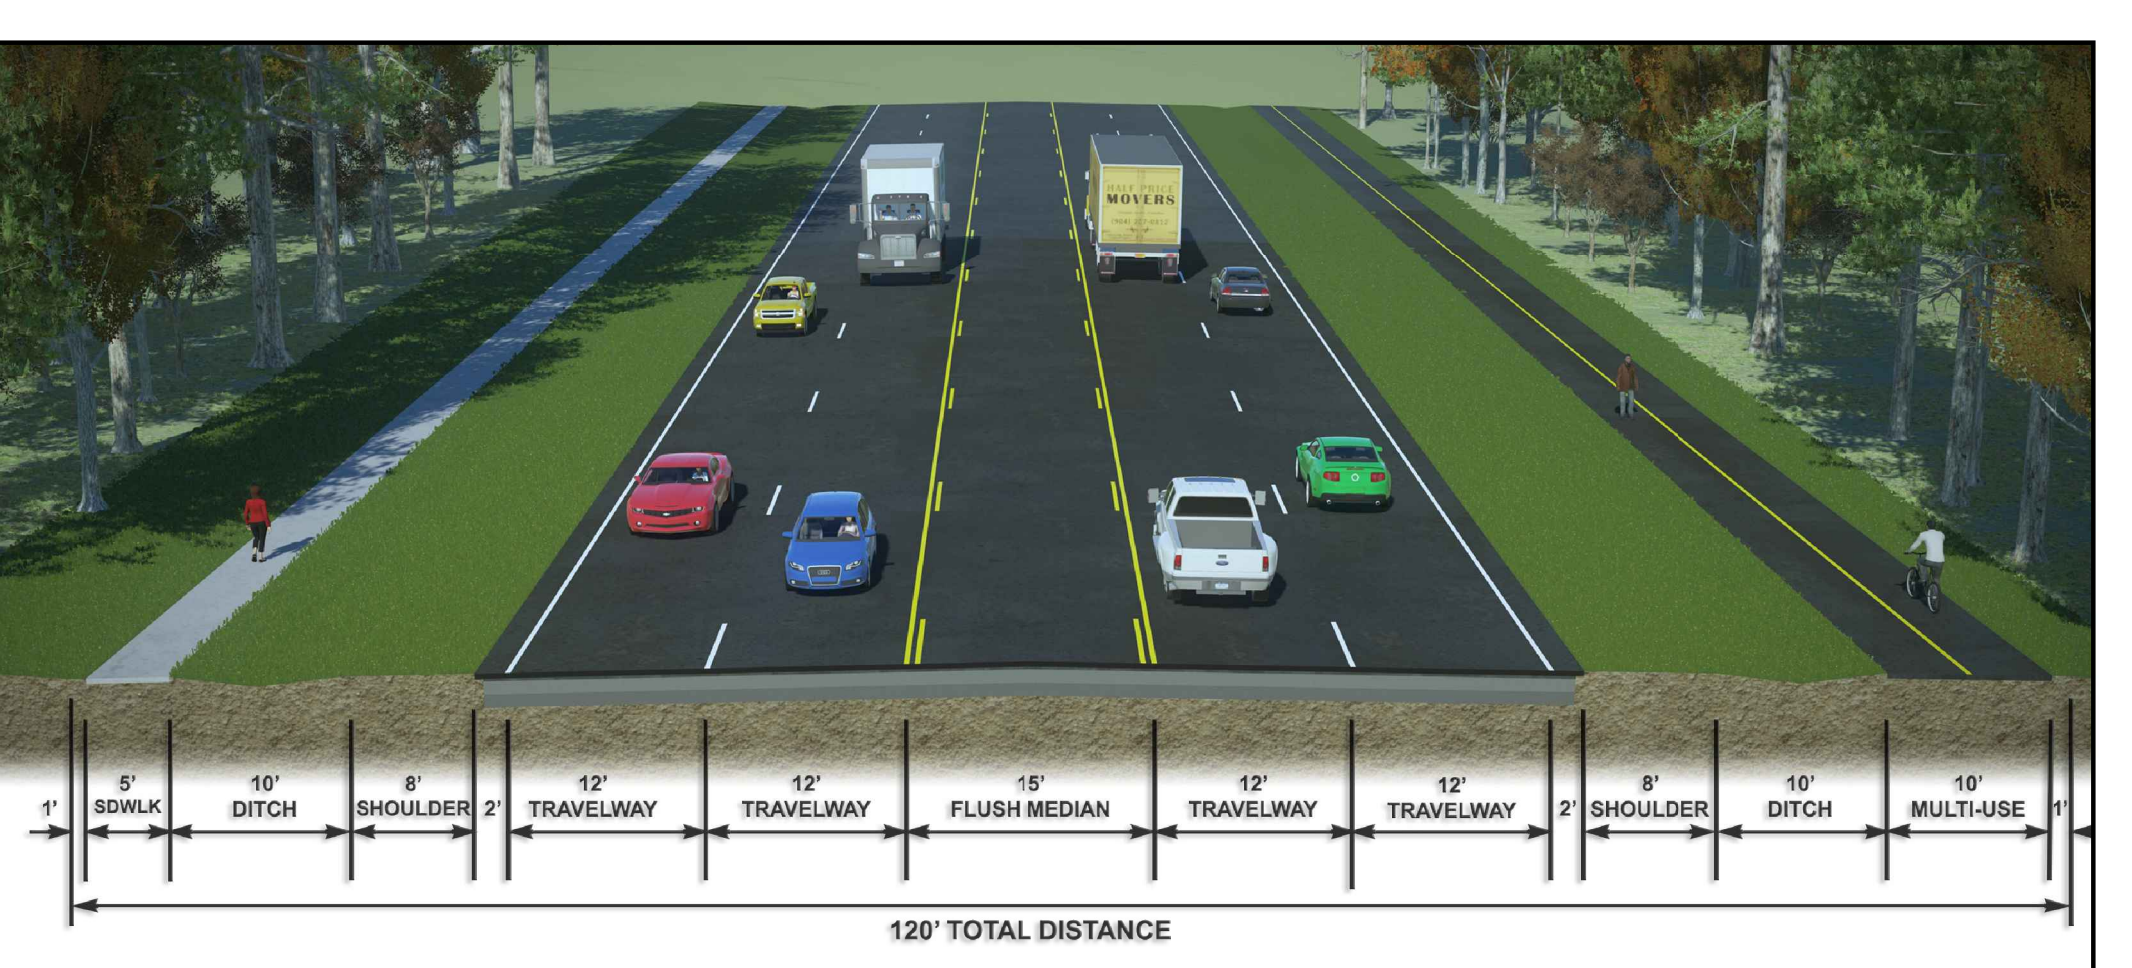


4-LANE WITH LANDSCAPE MEDIAN DITCH OPTION 2

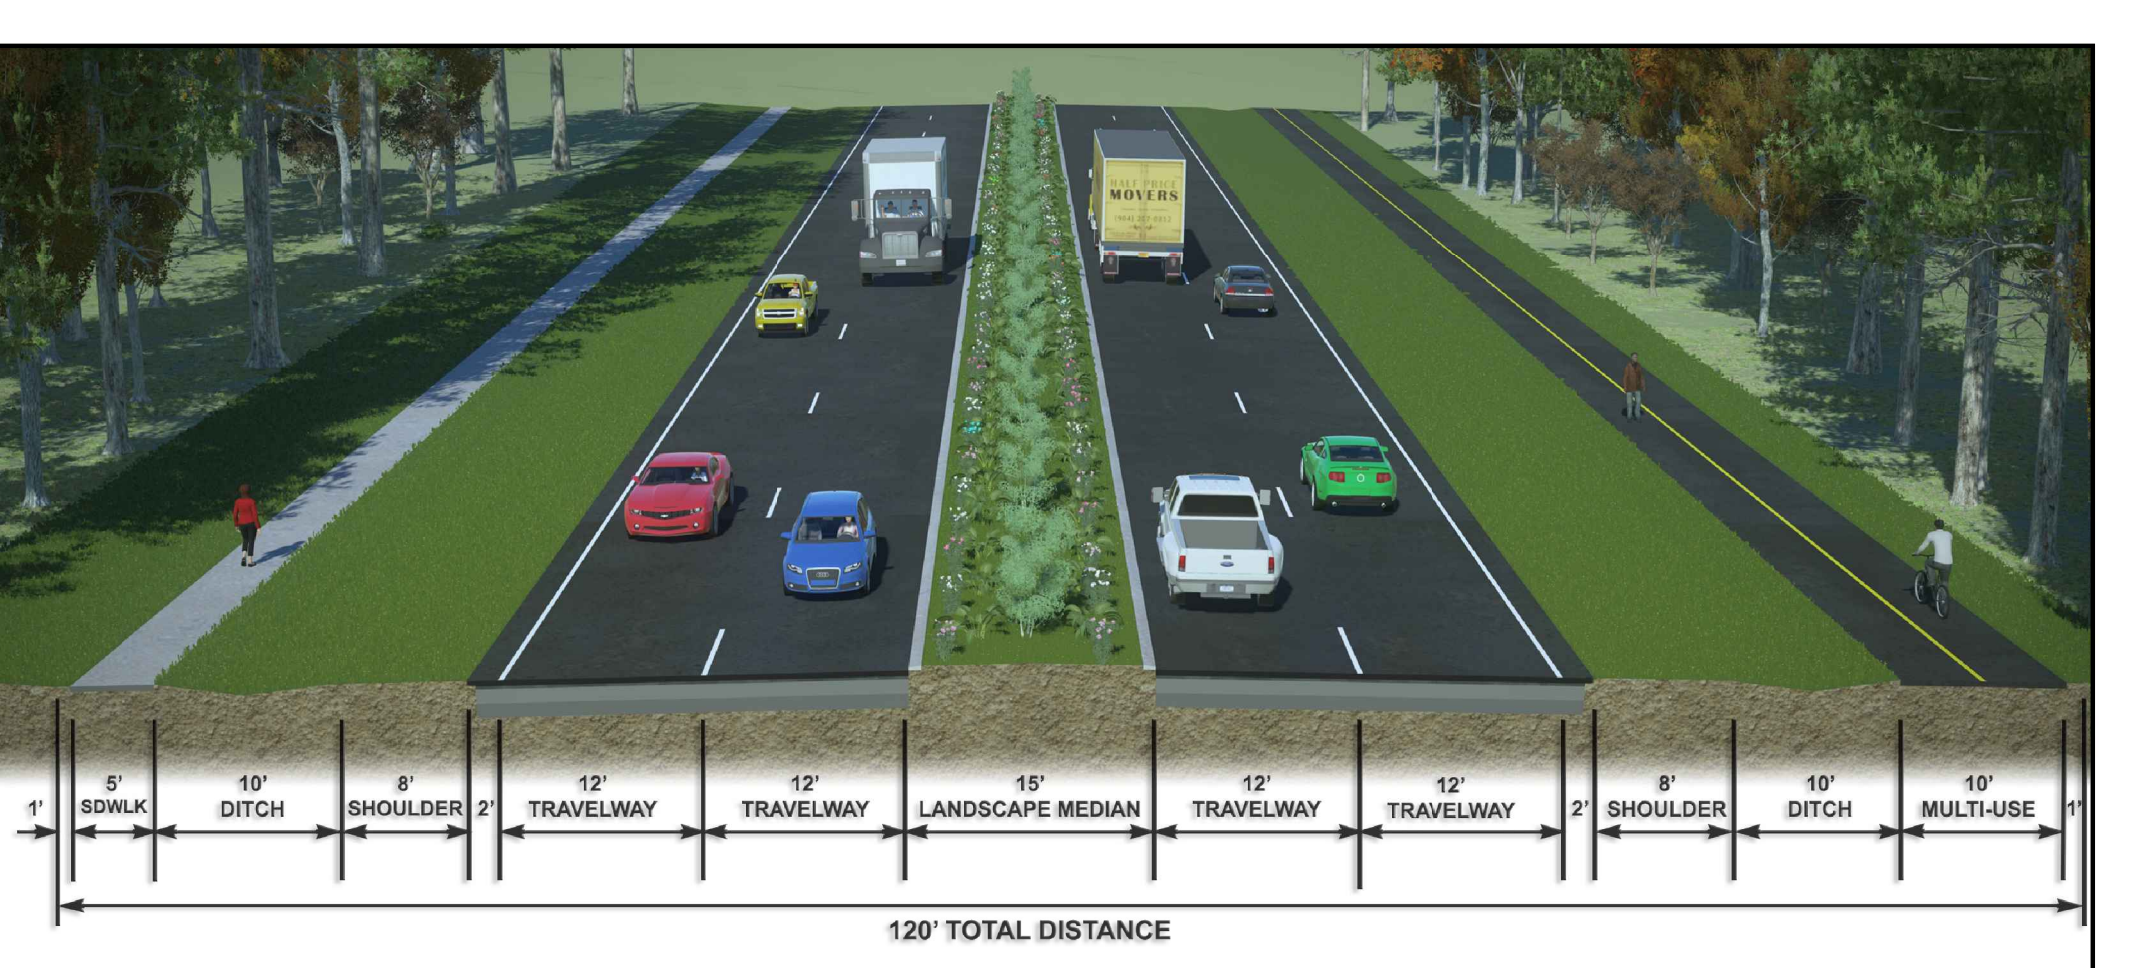

TILLEY SWAMP

LOGICAL WIDENING SEGMENTS

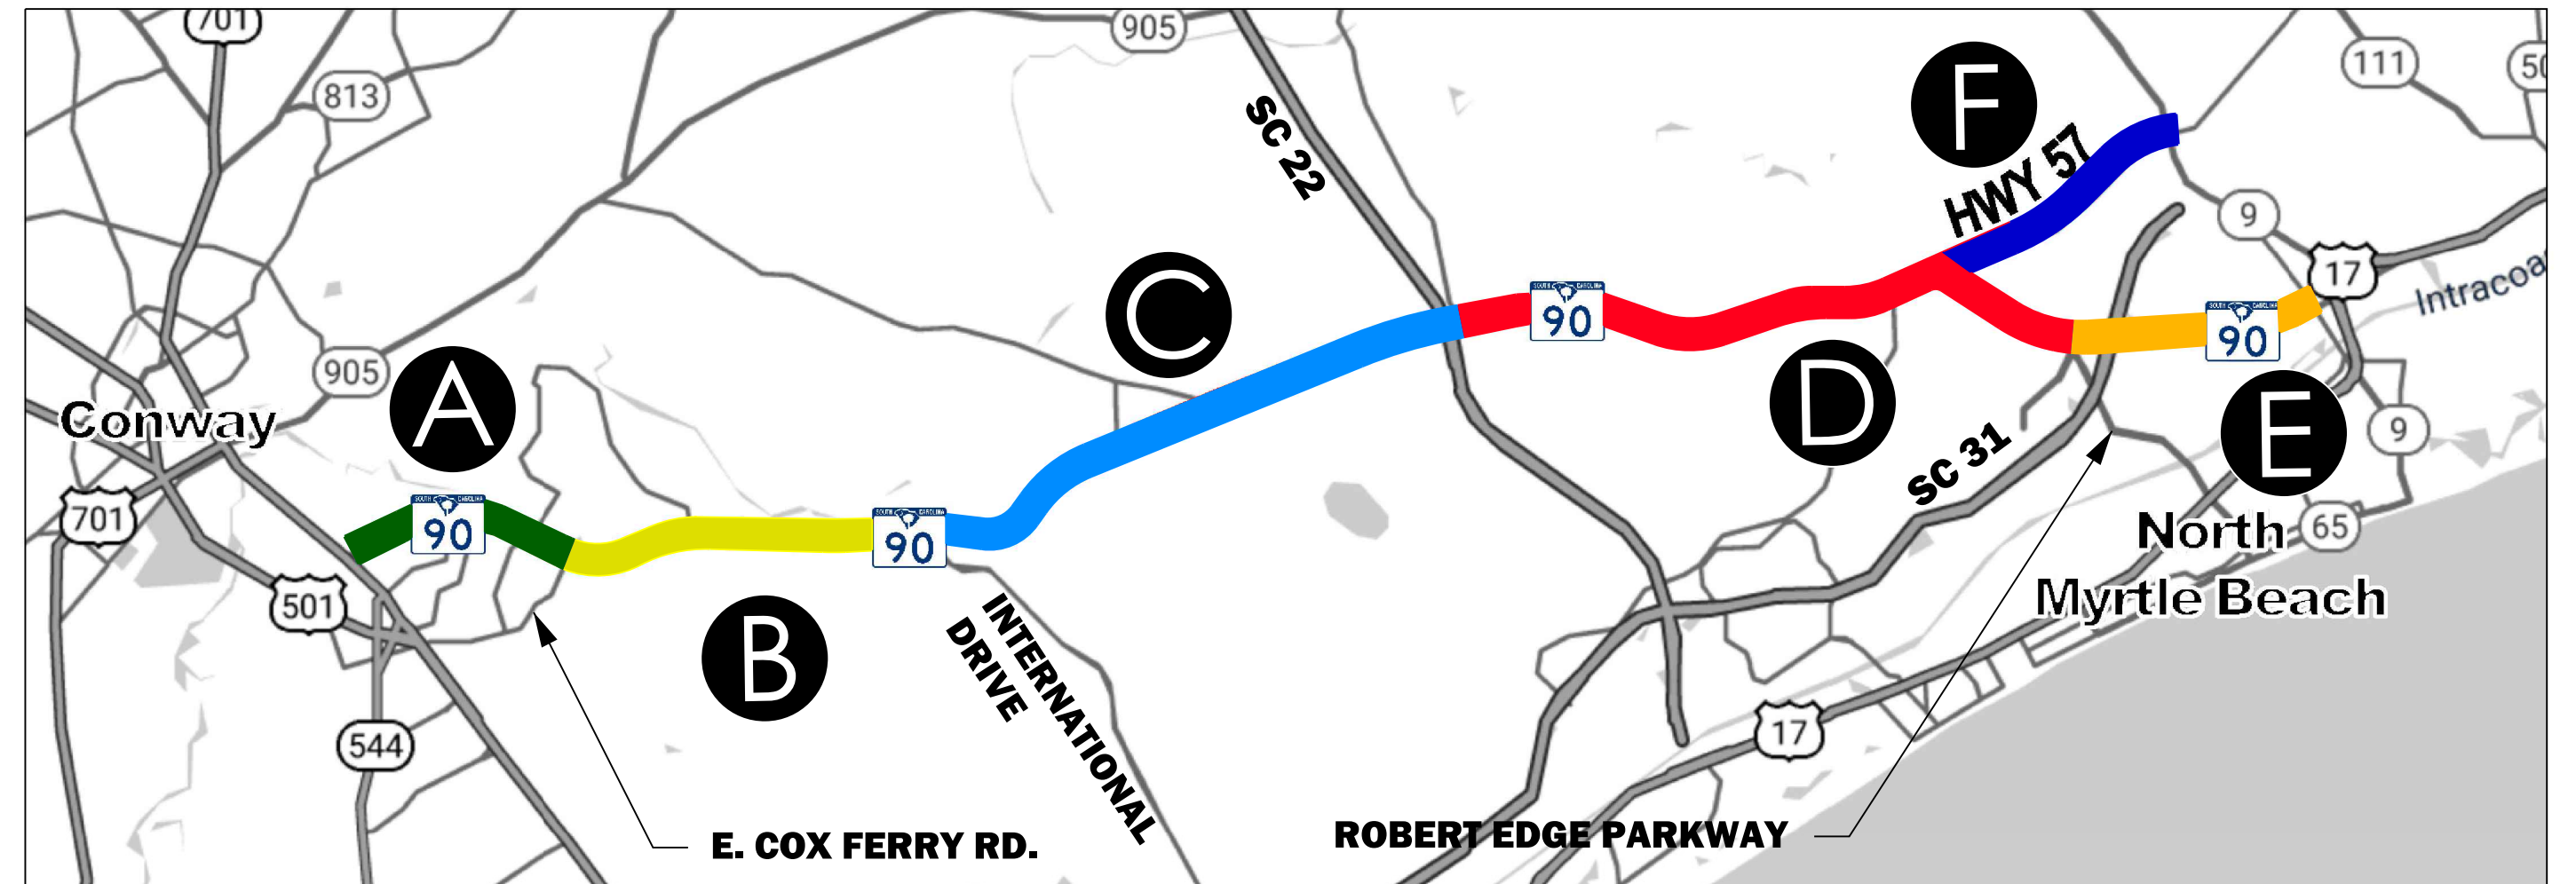

DISCLAIMER:
These displays are meant to show concepts for planning purposes only and are subject to change.

LEGEND

	PAVEMENT		REMOVE ASPHALT		EXISTING RIGHT OF WAY LINE		EXISTING SIGNAL		RECOMMENDED STRUCTURE
	GREEN SPACE		EXISTING PROPERTY LINE		RECOMMENDED RIGHT OF WAY LINE		RECOMMENDED SIGNAL		RECOMMENDED PATH/SIDEWALK

