

SC 90 RECOMMENDED SHORT/MID-TERM IMPROVEMENTS (1 OF 5)

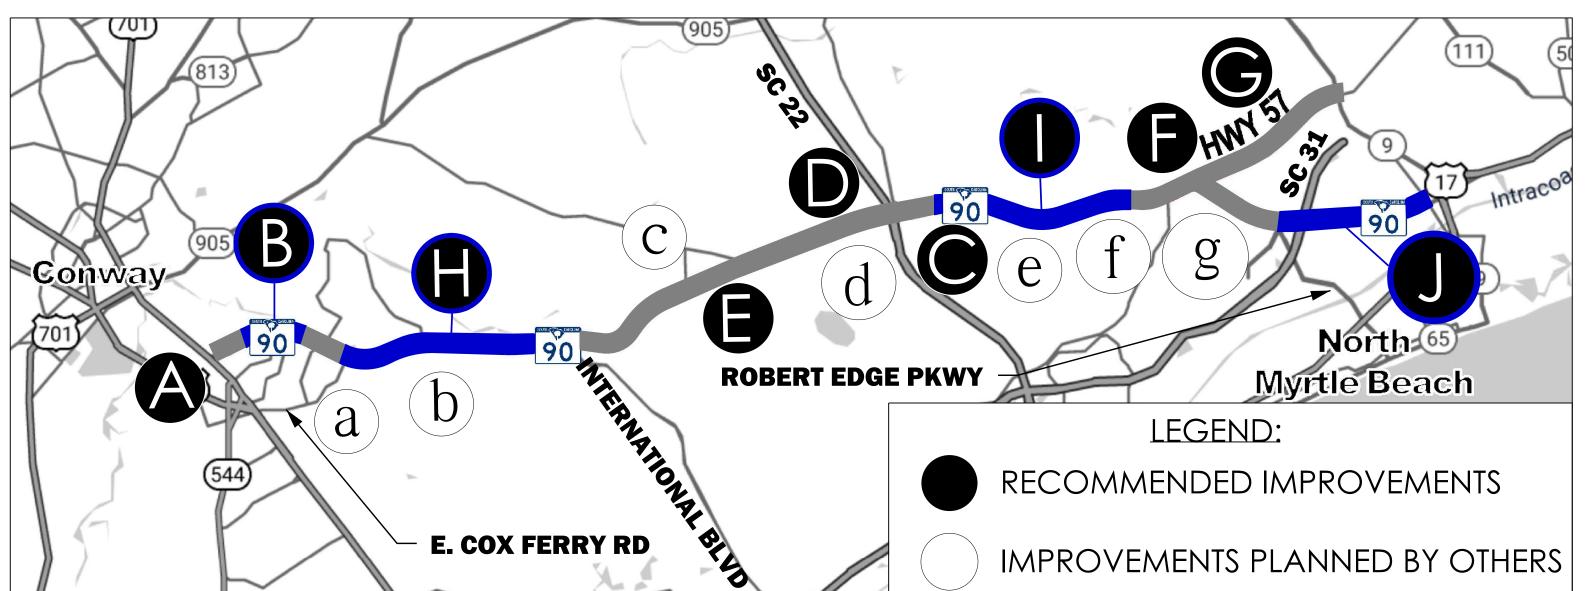



	Improvements Planned By Others			
	Location	Potential Improvement		
a	SC 90 & E Cox Ferry Rd	Traffic Signal		
b	SC 90 & SWA Landfill Driveway	Traffic Signal		
		EB left turn lane along SC 90 and left turn		
c	SC 90 & Bear Bluff Rd	lane on Bear Bluff Rd		
d	SC 90 & SC 22 EB Off Ramp	Traffic Signal		
	SC 90 from Meadowood Lane to Live	Install 3-lane section		
e	Oak Road			
		Realign side-street approaches with left		
f	SC 90 & Long Bay Rd/Star Bluff Rd	turn lanes on all approaches and traffic		
		WB left turn lane along SC 90 and left turn		
g	SC 90 & Water Tower Rd	lane on Water Tower Rd		

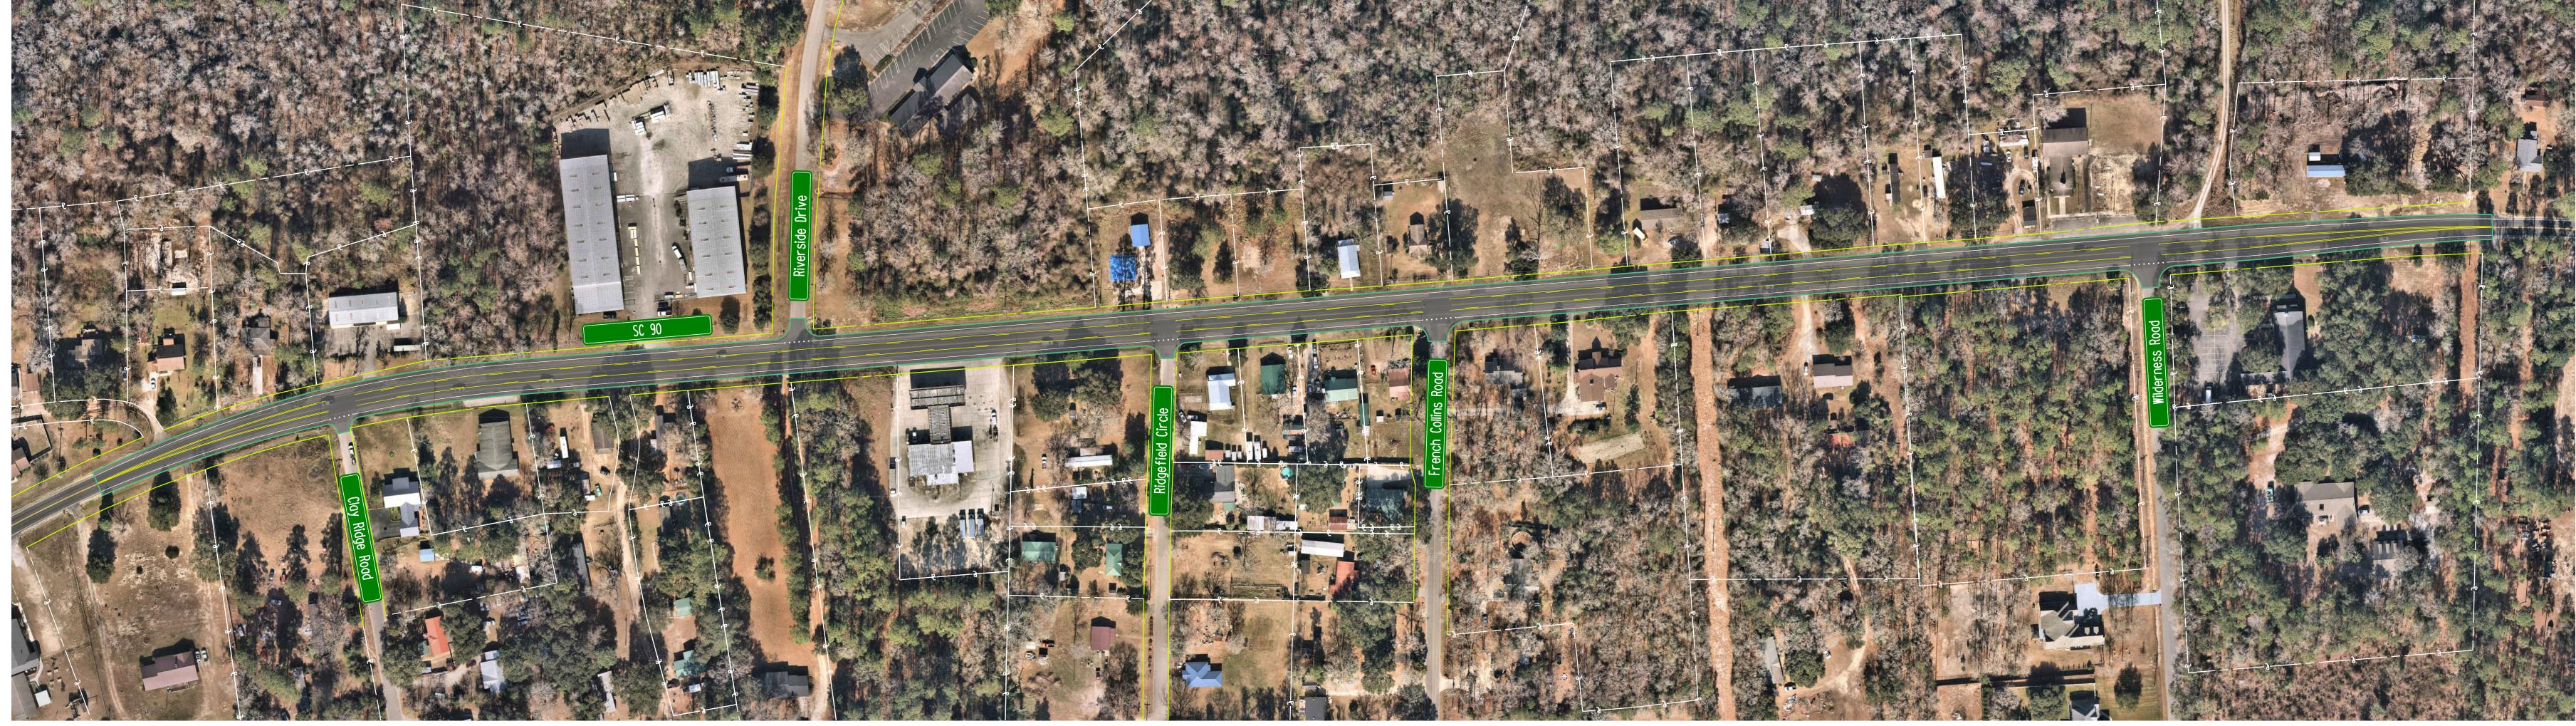



EXISTING GROUND
LINE

SCRASS PAYED
12 THROUGH LANE
15' FLUSH MEDIAN
17.5 EXISTING
17.

B INSTALL THREE LANE SECTION ON SC 90 FROM CLAY RIDGE ROAD TO WILDERNESS ROAD



INSTALL SOUTHBOUND AND NORTHBOUT LEFT TURN LANES AT EAST MONACA DRIVE AND SC 90.




INSTALL A SINGLE-LANE ROUNDABOUT AT SC 90 AND EAST MONACA DRIVE.

DISCLAIMER:
These displays are meant to show concepts for planning purposes only and are subject to change.

PAVEMENT REMOVE ASPHALT EXISTING RIGHT OF WAY LINE EXISTING SIGNAL CONCRETE MEDIAN

GREEN SPACE EXISTING PROPERTY LINE RECOMMENDED RIGHT OF WAY LINE RECOMMENDED SIGNAL TRUCK APRON

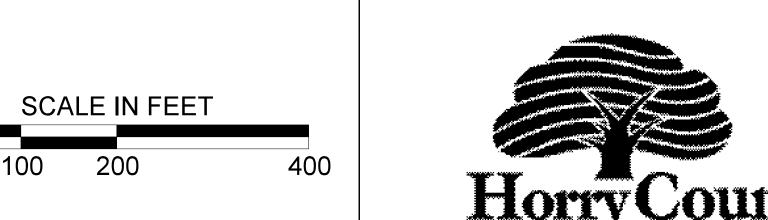






SC 90/HWY 57 RECOMMENDED SHORT/MID-TERM IMPROVEMENTS (2 OF 5)





d INSTALL A SIGNAL AT SC 90 AND SC 22 EB RAMPS

	Improvements Plan	nned By Others
	Location	Potential Improvement
a	SC 90 & E Cox Ferry Rd	Traffic Signal
b	SC 90 & SWA Landfill Driveway	Traffic Signal
		EB left turn lane along SC 90 and left turn
c	SC 90 & Bear Bluff Rd	lane on Bear Bluff Rd
d	SC 90 & SC 22 EB Off Ramp	Traffic Signal
	SC 90 from Meadowood Lane to Live	Install 3-lane section
e	Oak Road	
		Realign side-street approaches with left
f	SC 90 & Long Bay Rd/Star Bluff Rd	turn lanes on all approaches and traffic
		WB left turn lane along SC 90 and left turn
g	SC 90 & Water Tower Rd	lane on Water Tower Rd

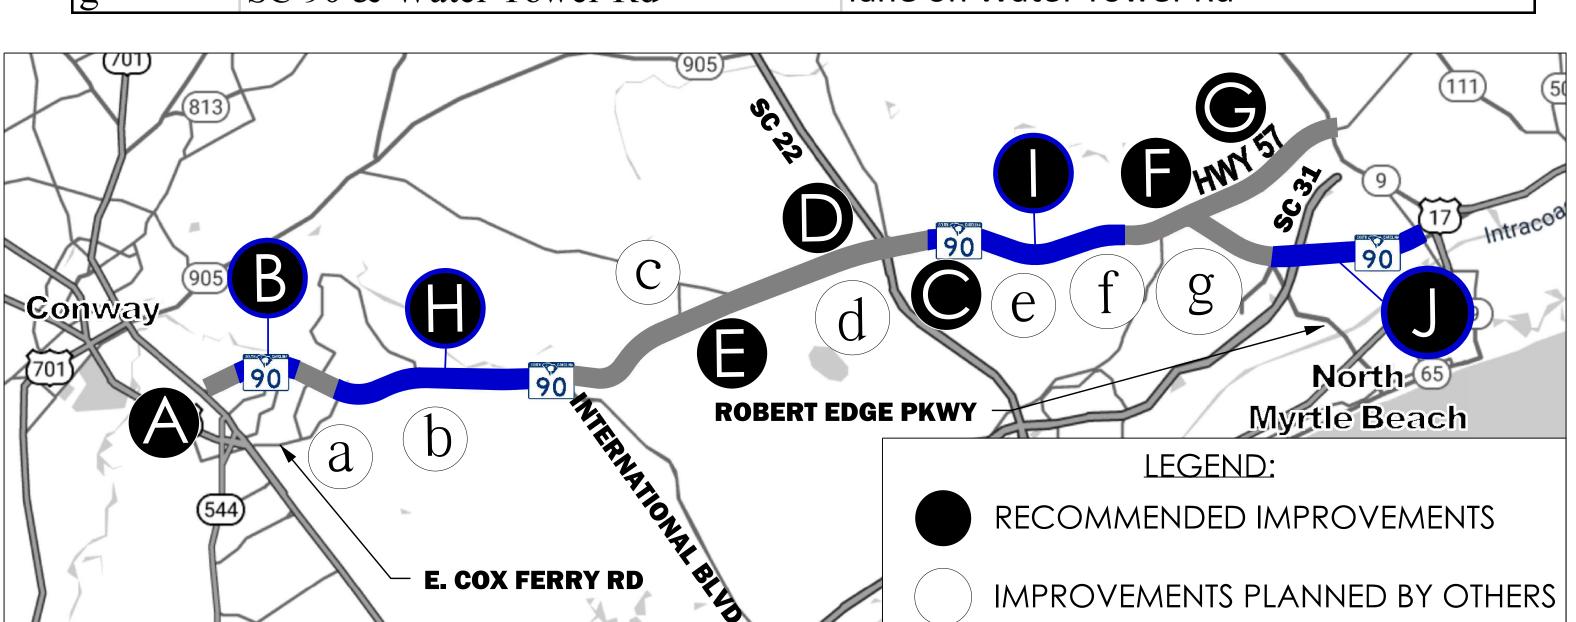



REALIGN OLD REAVES FERRY ROAD AND INSTALL TURN LANES AT ALL APPROACHES



INSTALL A SIGNAL AT SC 90 AND SC 57



INSTALL SINGLE-LANE ROUNDABOUT AT SC 90 AND OLD REAVES FERRY ROAD




INSTALL SOUTHBOUND LEFT TURN LANE ALONG HWY 57 AT MT. ZION ROAD

DISCLAIMER:
These displays are meant to show concepts for planning purposes only and are subject to change

PAVEMENT REMOVE ASPHALT EXISTING RIGHT OF WAY LINE EXISTING SIGNAL CONCRETE MEDIAN

GREEN SPACE EXISTING PROPERTY LINE RECOMMENDED RIGHT OF WAY LINE RECOMMENDED SIGNAL TRUCK APRON

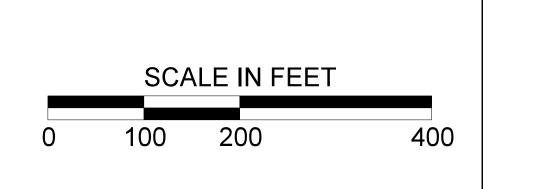










SC 90 RECOMMENDED SHORT/MID-TERM IMPROVEMENTS

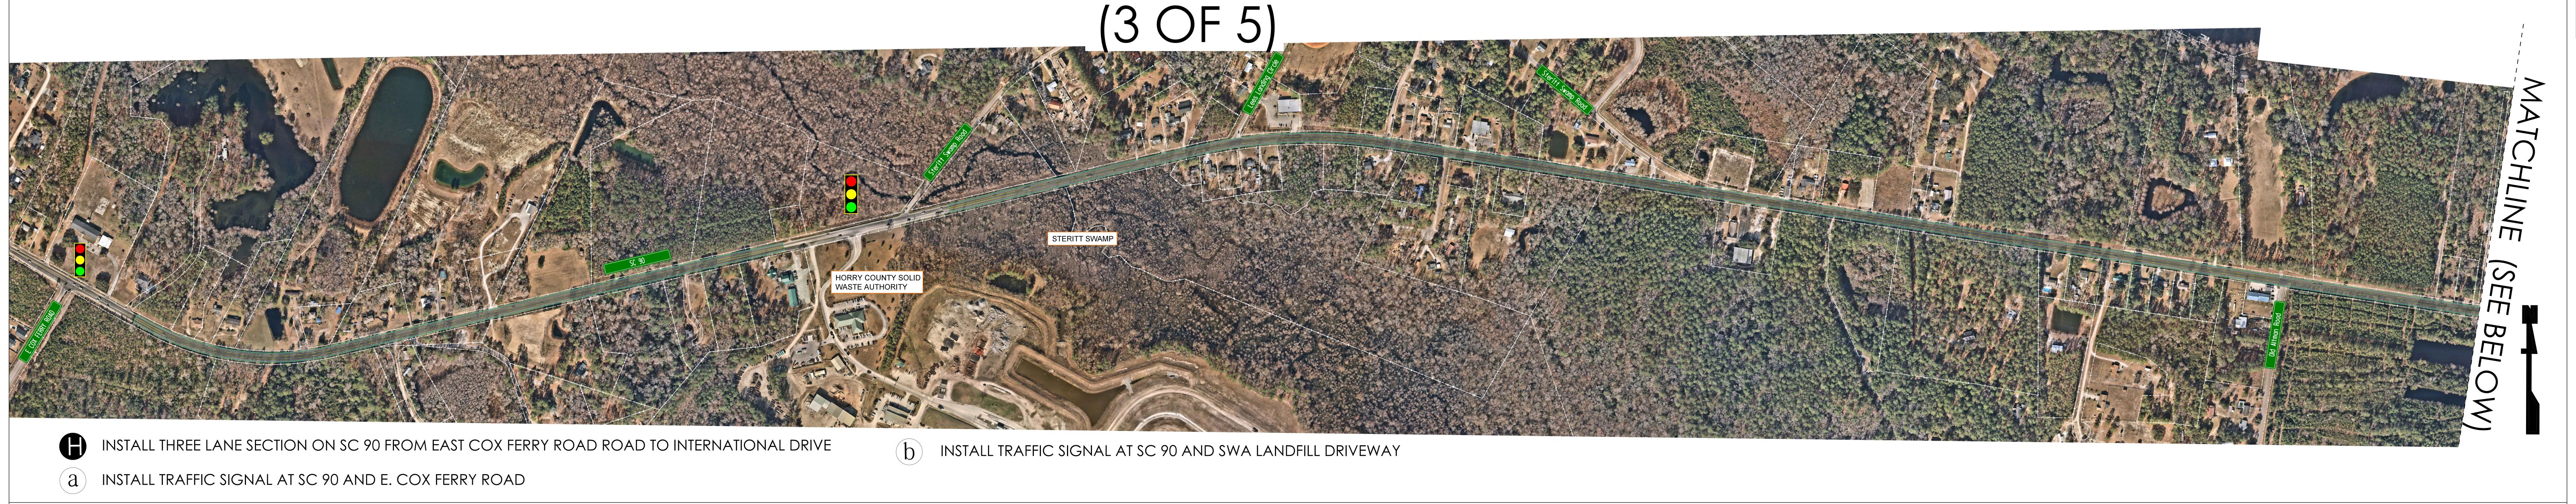



SC 90 3 LANE TYPICAL SECTION

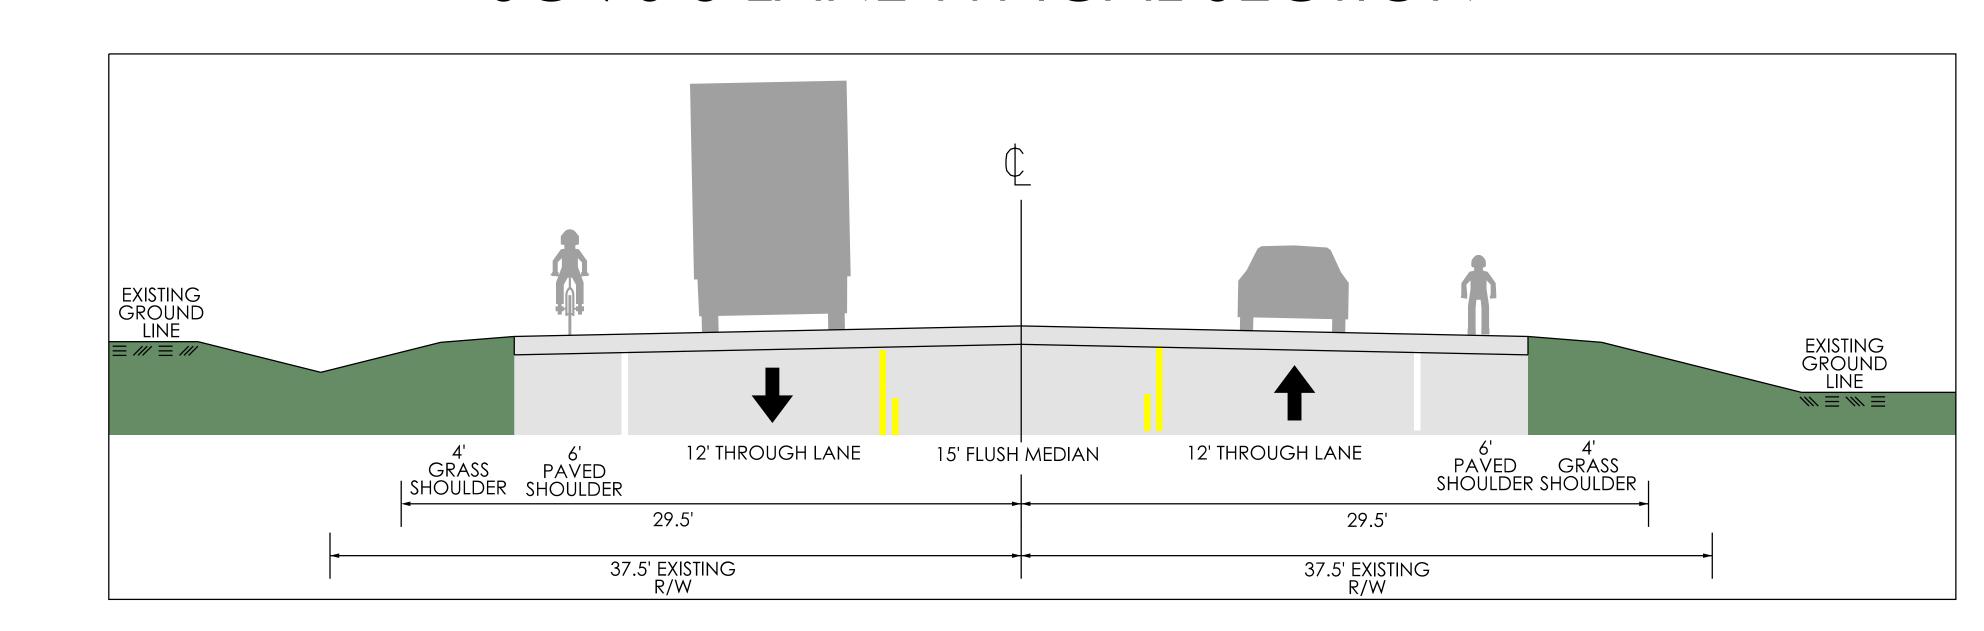


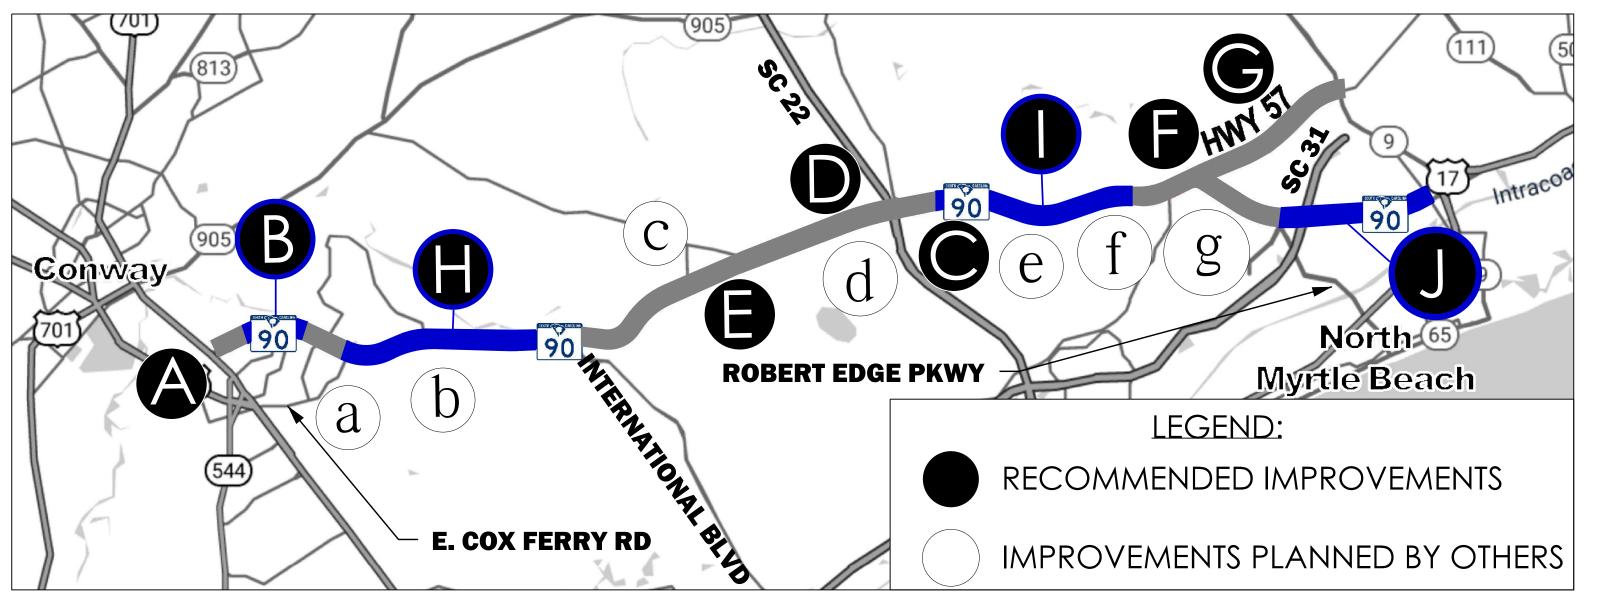

	Improvements Plan	nned By Others
L	ocation	Potential Improvement
SC 90 & E	E Cox Ferry Rd	Traffic Signal
SC 90 & S	WA Landfill Driveway	Traffic Signal
		EB left turn lane along SC 90 and left turn
SC 90 & E	Bear Bluff Rd	lane on Bear Bluff Rd
SC 90 & S	SC 22 EB Off Ramp	Traffic Signal
SC 90 from Oak Road	n Meadowood Lane to Live	Install 3-lane section
		Realign side-street approaches with left
SC 90 & I	ong Bay Rd/Star Bluff Rd	turn lanes on all approaches and traffic
		WB left turn lane along SC 90 and left turn
SC 90 & V	Vater Tower Rd	lane on Water Tower Rd

planning purposes only and are subject to change.			
		LEGEND	
PAVEMENT	REMOVE ASPHALT	EXISTING RIGHT OF WAY LINE	EXISTING SIGNAL
SIDEWALK	EXISTING PROPERTY LINE	RECOMMENDED RIGHT OF WAY LINE	RECOMMENDED SIGNAL

These displays are meant to show concepts for

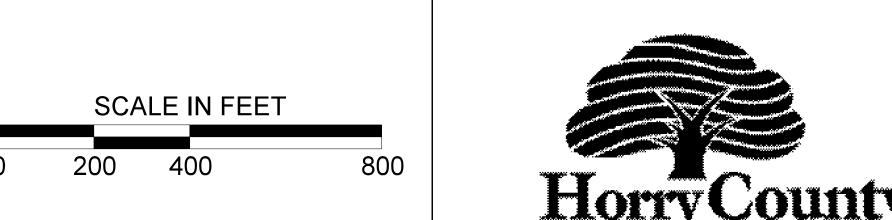







SC 90 RECOMMENDED SHORT/MID-TERM IMPROVEMENTS

INSTALL THREE LANE SECTION ON SC 90 FROM MONACA DRIVE TO STAR BLUFF ROAD e Install three lane section on SC 90 from Meadowood Lane to live oak road



SC 90 3 LANE TYPICAL SECTION

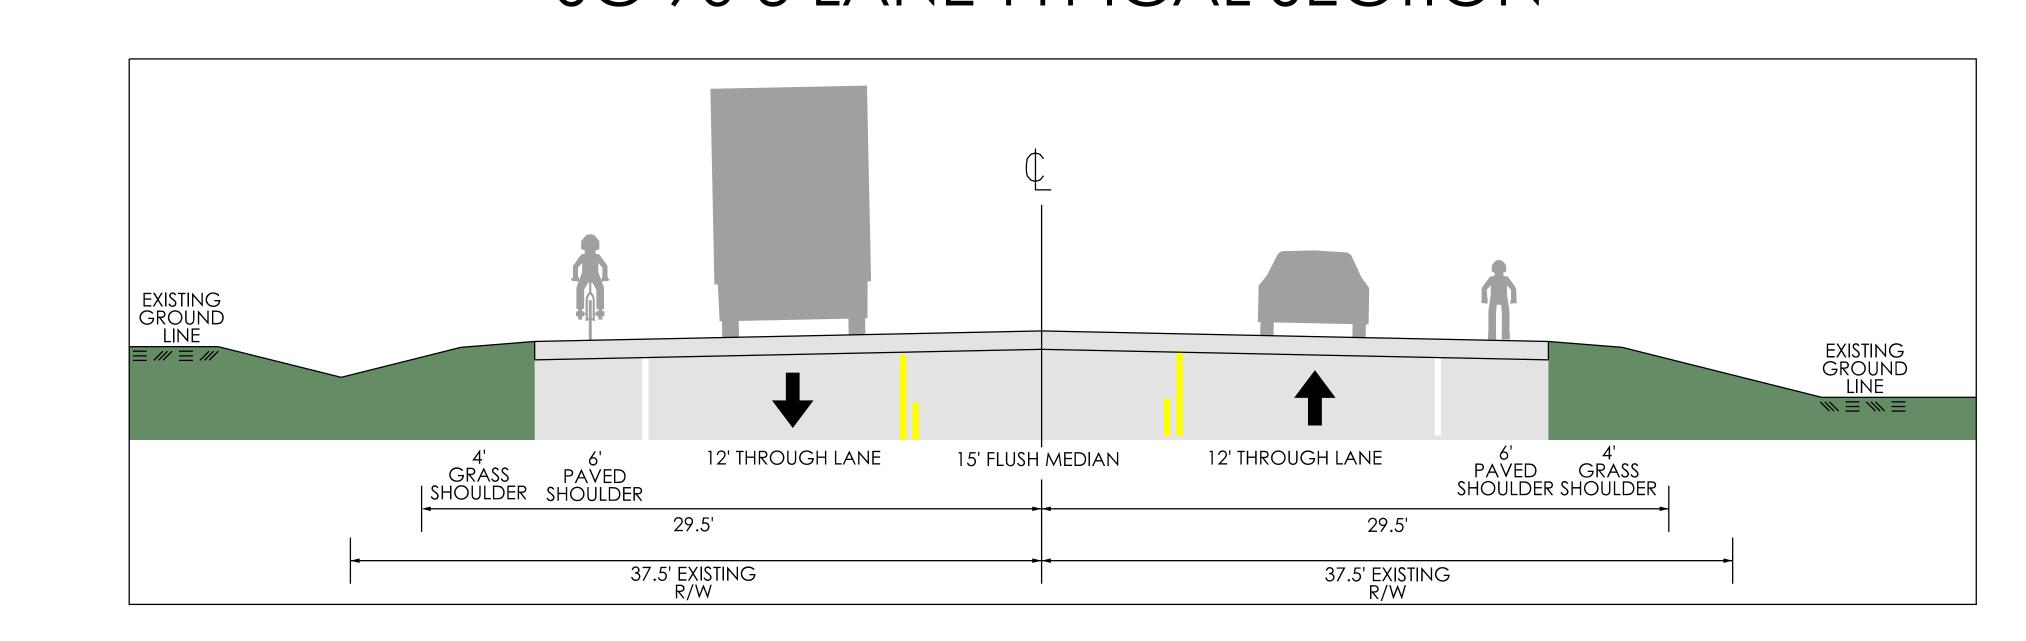

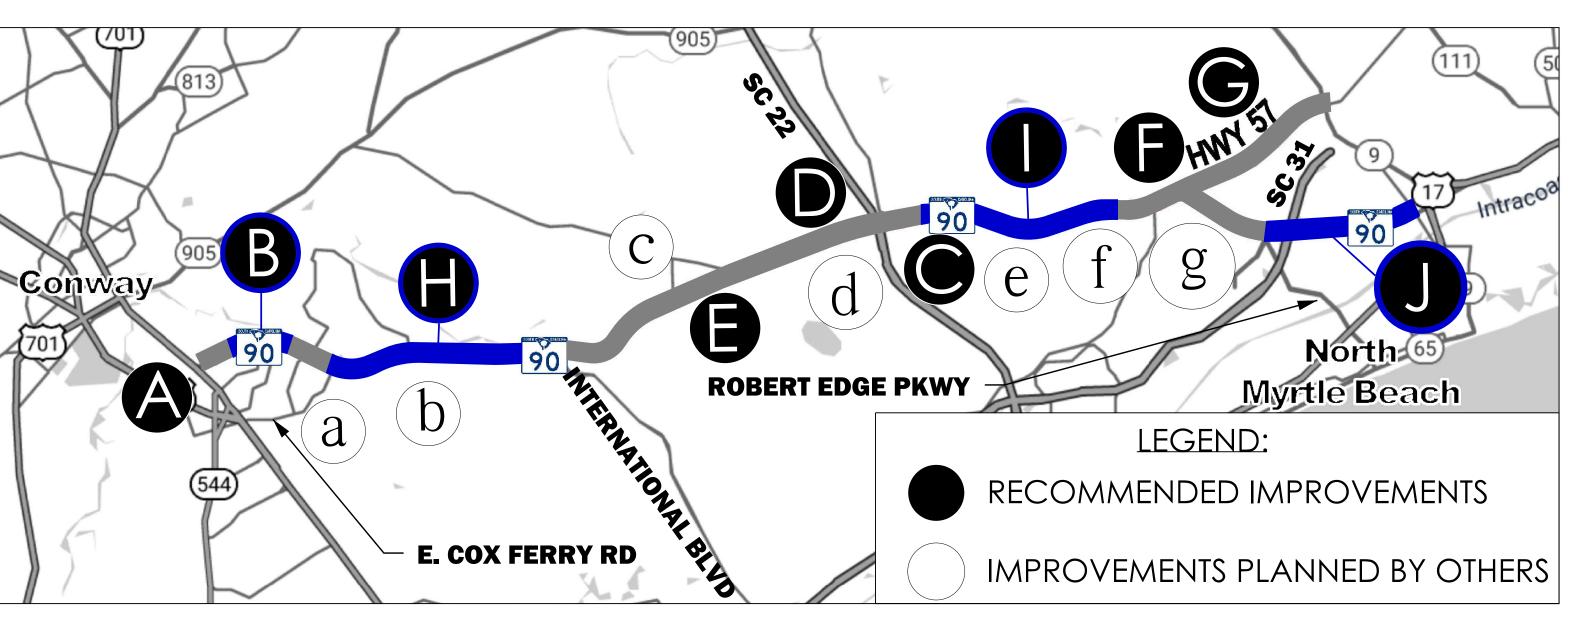

	Improvements Plan	nned By Others
	Location	Potential Improvement
a	SC 90 & E Cox Ferry Rd	Traffic Signal
b	SC 90 & SWA Landfill Driveway	Traffic Signal
		EB left turn lane along SC 90 and left turn
c	SC 90 & Bear Bluff Rd	lane on Bear Bluff Rd
d	SC 90 & SC 22 EB Off Ramp	Traffic Signal
	SC 90 from Meadowood Lane to Live	Install 3-lane section
e	Oak Road	
		Realign side-street approaches with left
f	SC 90 & Long Bay Rd/Star Bluff Rd	turn lanes on all approaches and traffic
		WB left turn lane along SC 90 and left turn
g	SC 90 & Water Tower Rd	lane on Water Tower Rd

These displays are meant to show concepts for planning purposes only and are subject to change.

PAVEMENT

SIDEWALK

EXISTING PROPERTY LINE

REMOVE ASPHALT




LEGEND

RECOMMENDED RIGHT OF WAY LINE

EXISTING RIGHT OF WAY LINE



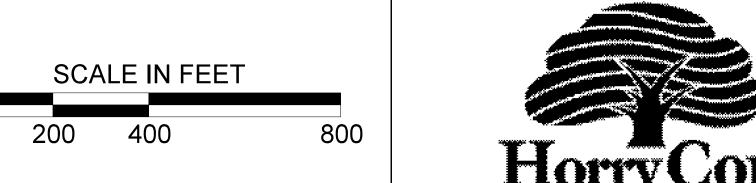









SC 90 RECOMMENDED SHORT/MID-TERM IMPROVEMENTS (5 OF 5)



INSTALL LEFT TURN LANE AND SIGNAL AT SC 90 AND MT ZION ROAD. INSTALL THREE LANE SECTION ON SC 90 FROM MT ZION ROAD TO US 17



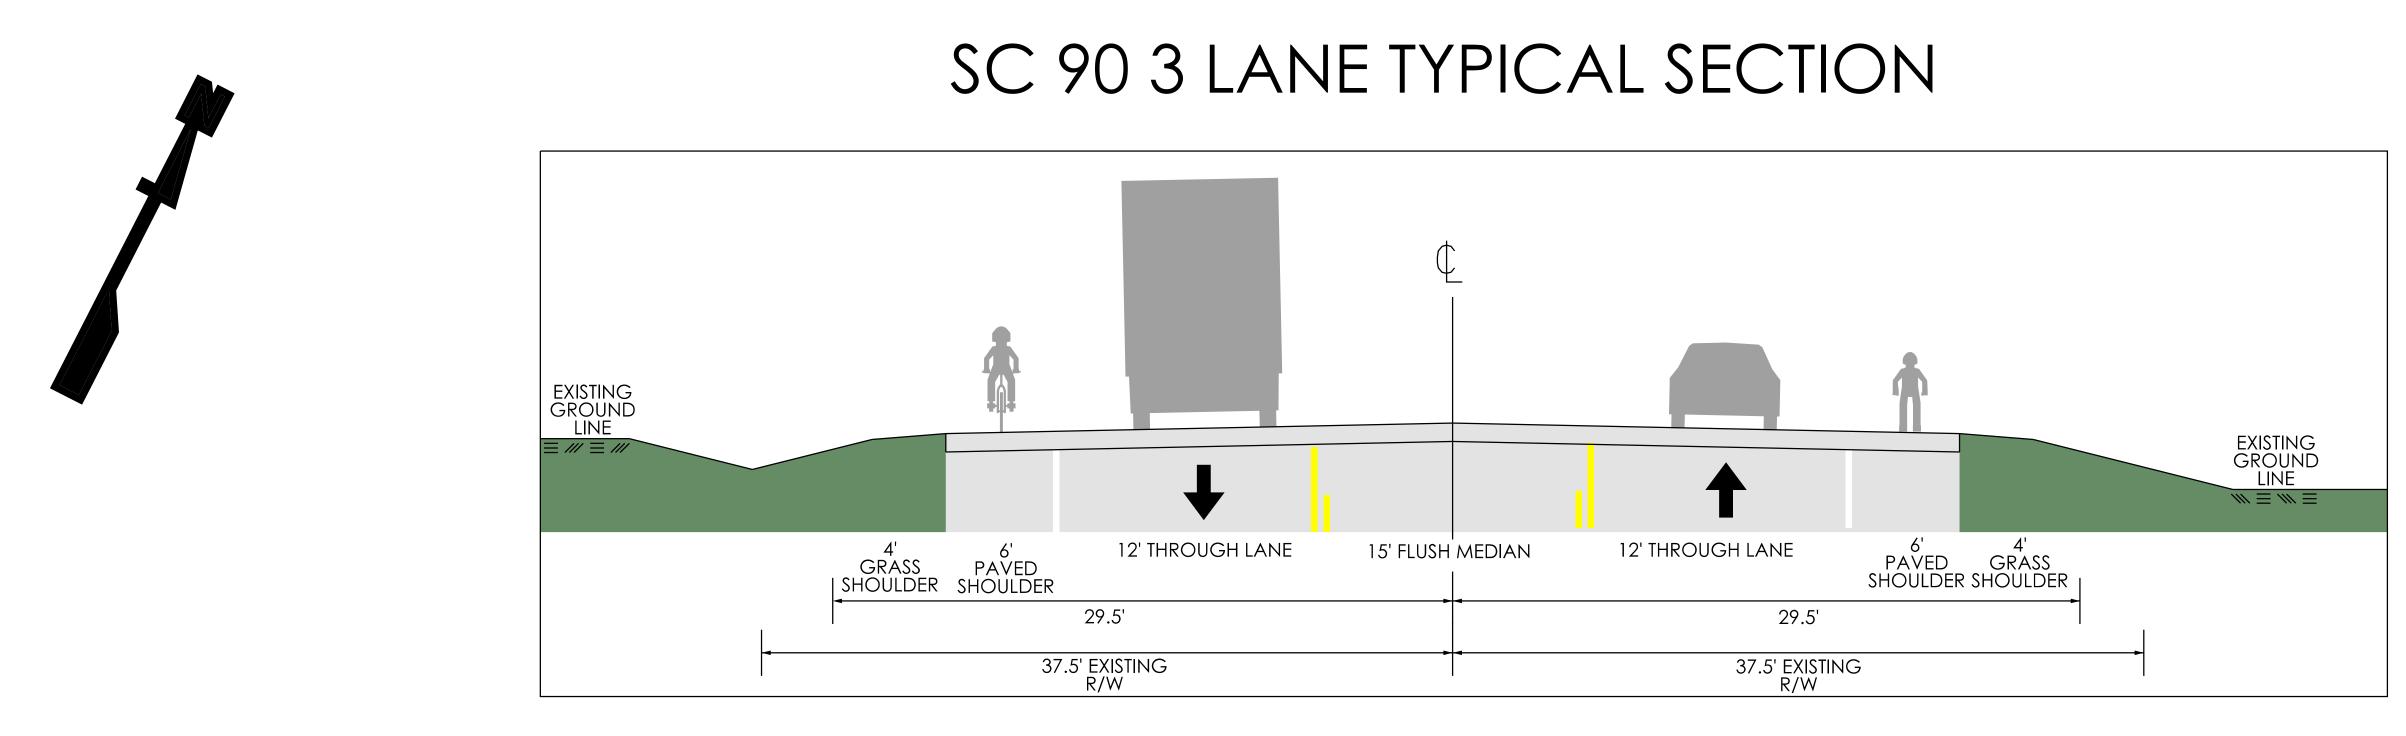

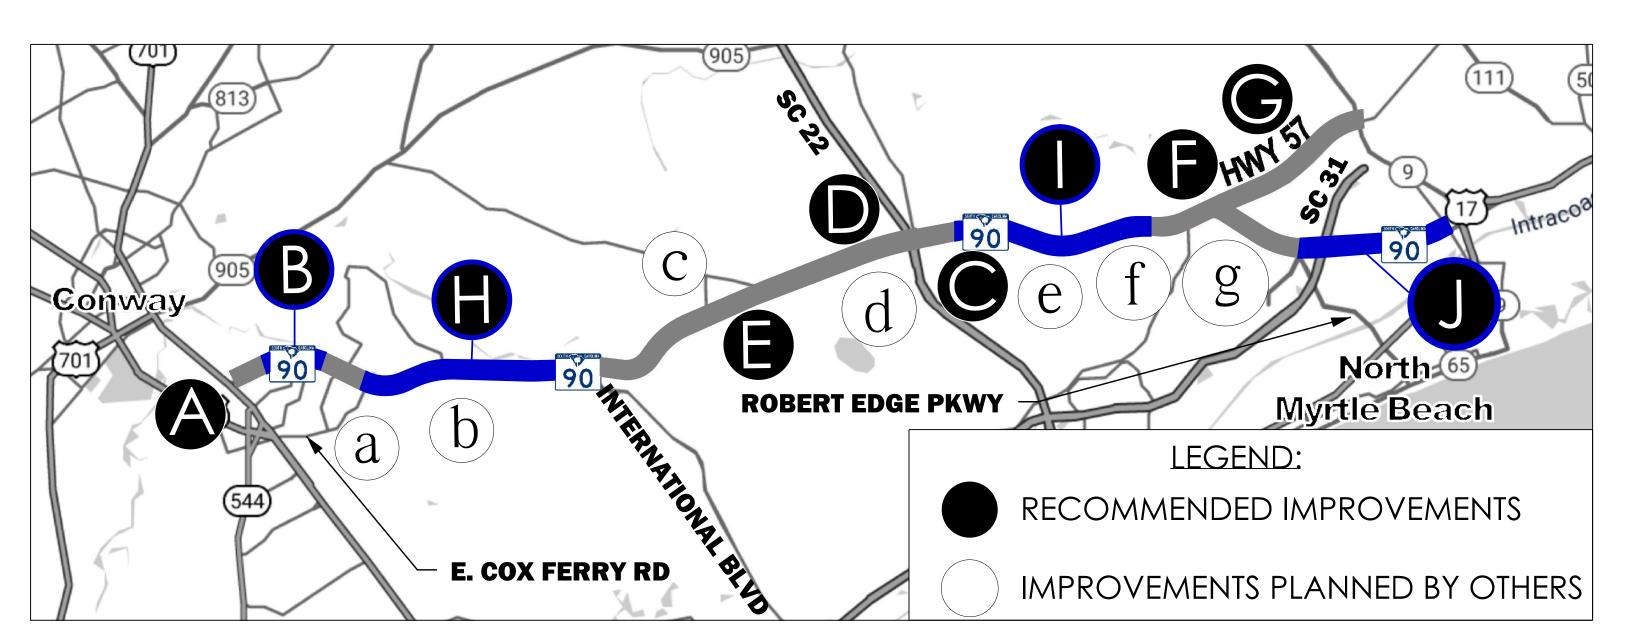

	Location	Potential Improvement
a	SC 90 & E Cox Ferry Rd	Traffic Signal
b	SC 90 & SWA Landfill Driveway	Traffic Signal
		EB left turn lane along SC 90 and left turn
c	SC 90 & Bear Bluff Rd	lane on Bear Bluff Rd
d	SC 90 & SC 22 EB Off Ramp	Traffic Signal
	SC 90 from Meadowood Lane to Live	Install 3-lane section
e	Oak Road	
		Realign side-street approaches with left
f	SC 90 & Long Bay Rd/Star Bluff Rd	turn lanes on all approaches and traffic
		WB left turn lane along SC 90 and left turn
g	SC 90 & Water Tower Rd	lane on Water Tower Rd

DISCLAIMER:
These displays are meant to show concepts for planning purposes only and are subject to change.

PAVEMENT

REMOVE ASPHALT

EXISTING RIGHT OF WAY LINE

EXISTING SIGNAL

SIDEWALK

EXISTING PROPERTY LINE

RECOMMENDED RIGHT OF WAY LINE

RECOMMENDED SIGNAL

